

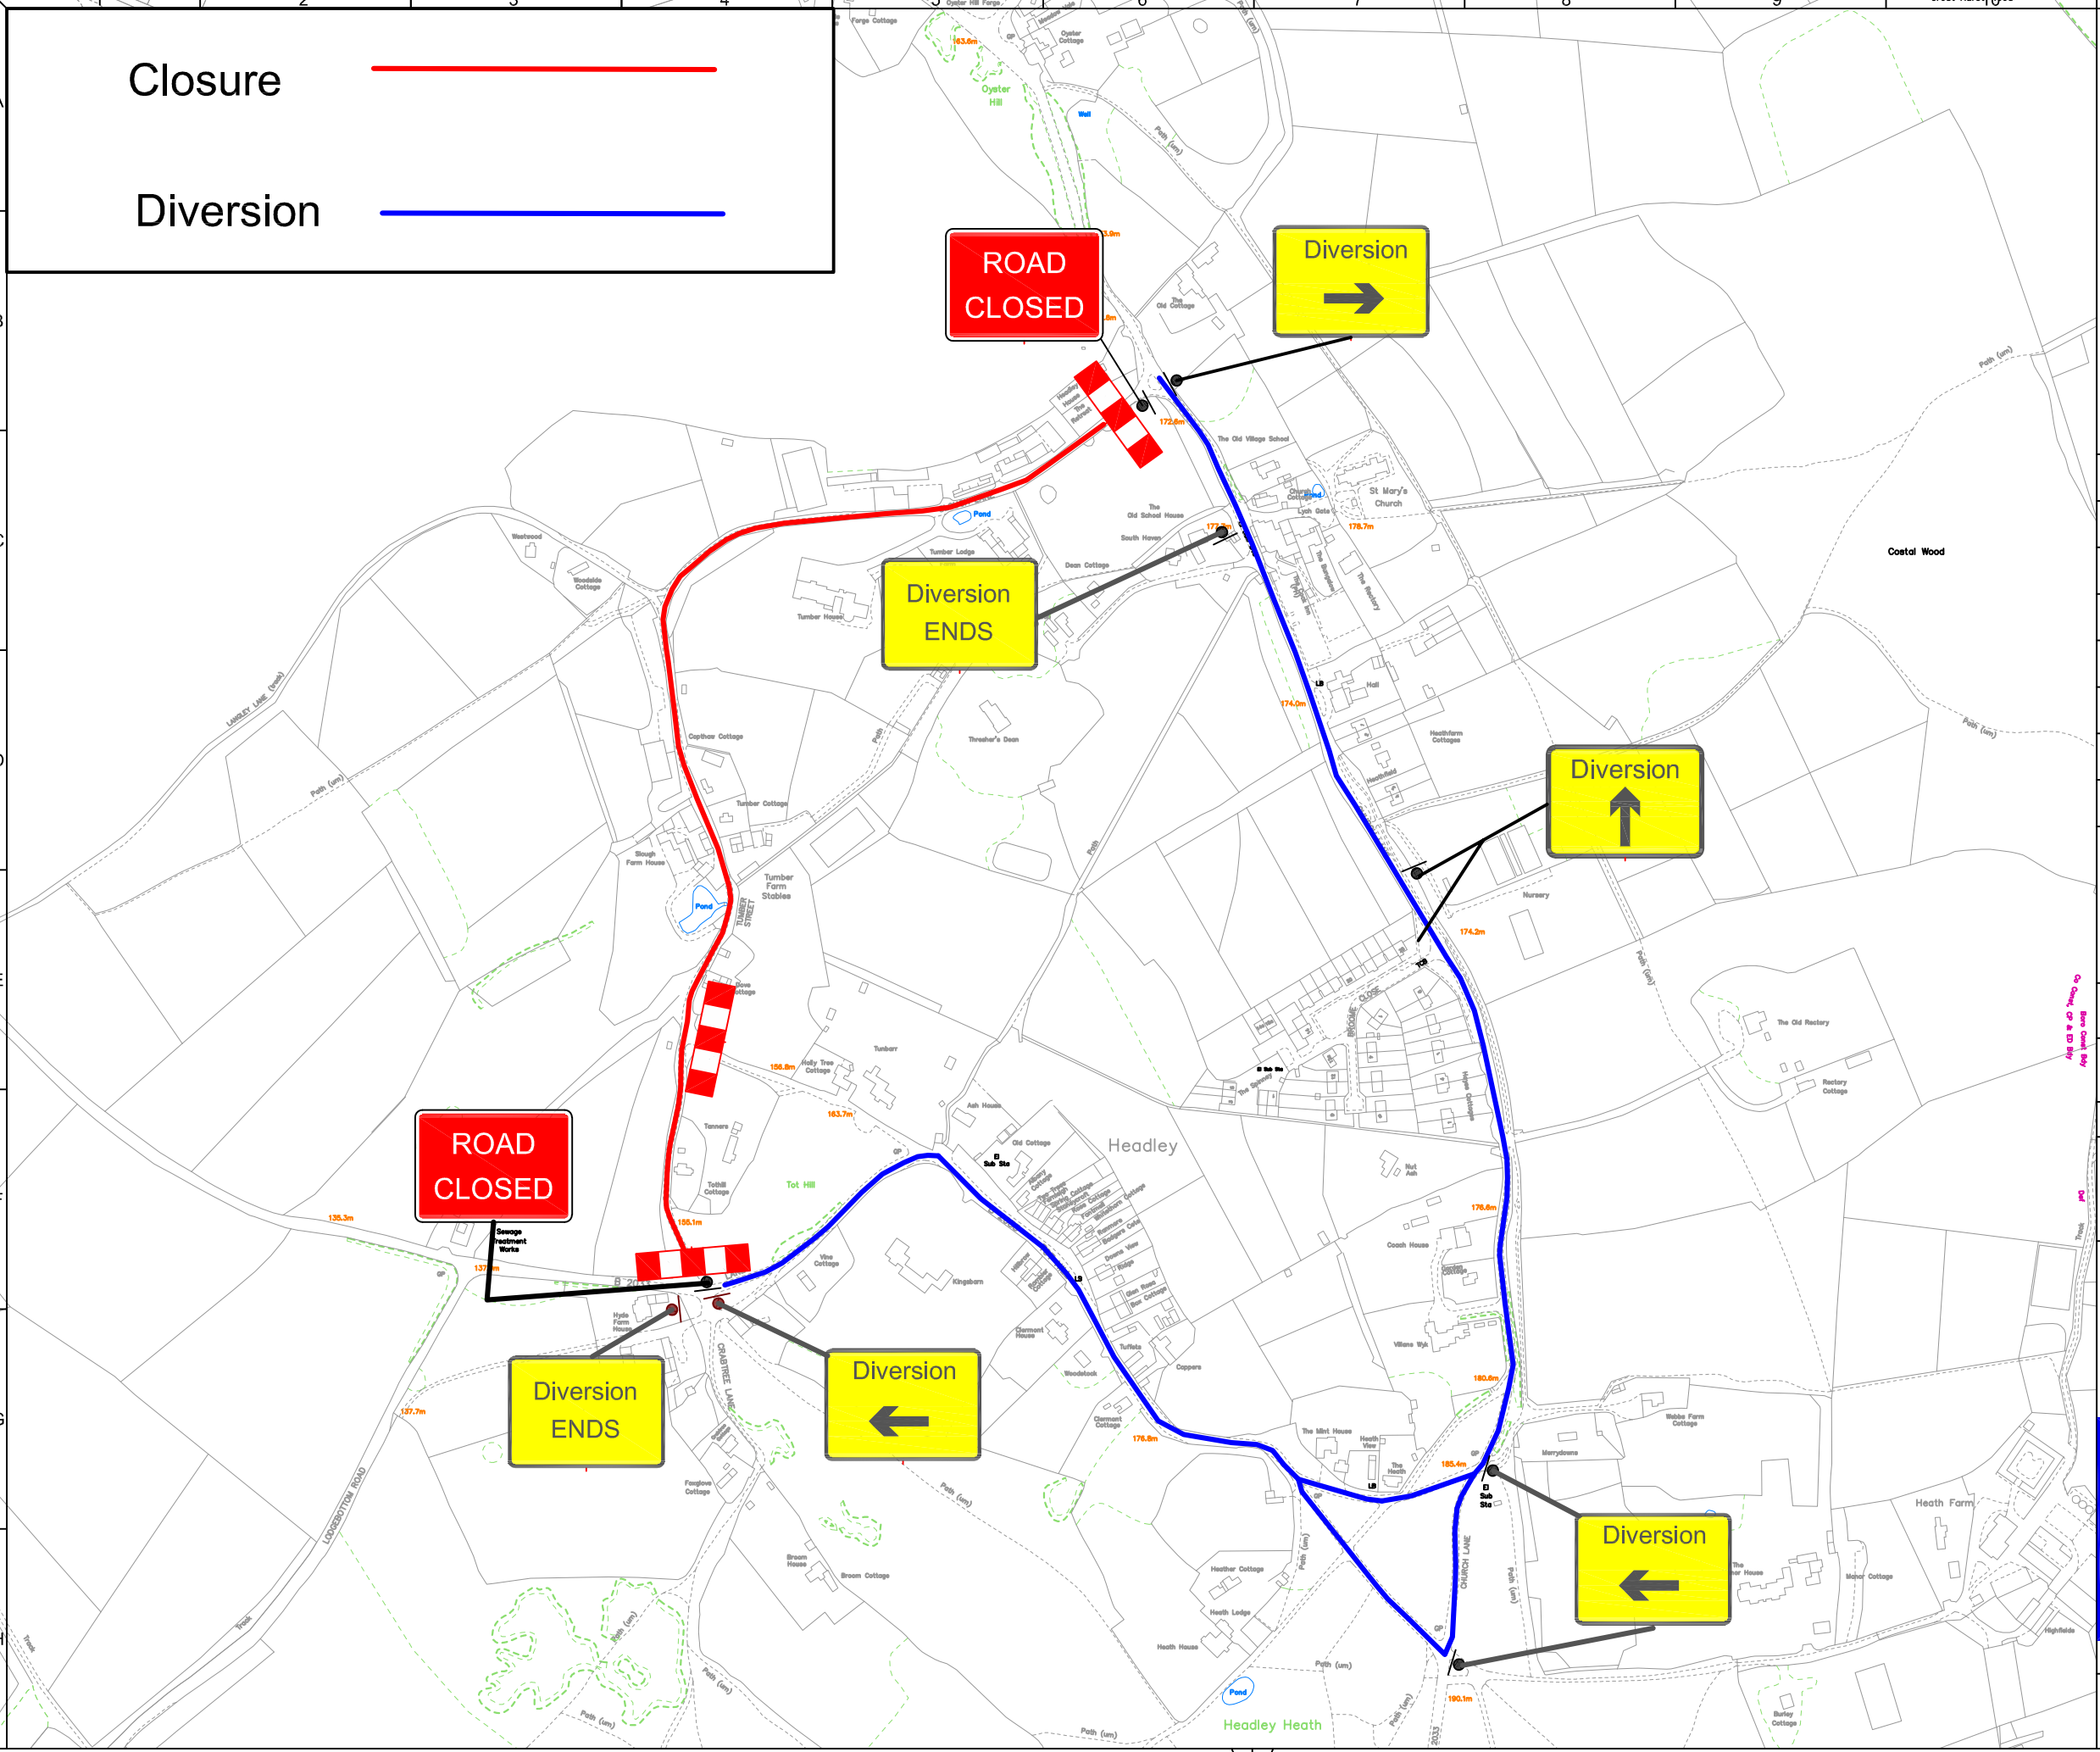


Closure 

Diversion 



LOCATION

COMMENTS

Proposed Diversion
Church lane
Leech Lane B2033

SECURITY & CONFIDENTIALITY OF INFORMATION
Documents and drawings are **NOT** to be disclosed to 3rd parties without prior agreement of Sutton & East Surrey Water plc

(c) Crown Copyright 2015. All rights reserved.
Ordnance Survey Licence number 100024861

 Work Area
  Traffic Cone
  Traffic Sign

DRAWN DP REQUESTED CB DATE 29/05/2018

SITE
Slough Lane & Tumber Street
Headley

TITLE
Diversion Plan



T.N.KELLY B.Eng., C.Eng., MChemE
Wholesale Services Director
Sutton & East Surrey Water plc
London Road, Redhill, Surrey, RH1 1LJ
Tel: 01737 772000 Fax: 01737 766807 www.waterplc.com

SCALE ORIGINAL SIZE A3

DRAWING FILE NAME NUMBER
TM Plan Tumber Street -Slough Lane, Headley.dwg 1 of 1